


HARYANA POLICE
HOUSING CORPORATION
PANCHKULA

DESIGN FOR OR'S MESS
FOR HUDCO SCHEME AT
KARNAL


| SCHEDULE OF JOINERY | | | | |
|---------------------|------|------------------|--------|--------|
| S.NO. | TYPE | SIZE | CILL | TOP |
| 1 | DG | 8'-0"X8'-6" | ----- | 8'-6" |
| 2 | DG1 | 6'-0"X8'-6" | ----- | 8'-6" |
| 3 | D | 4'-6"X7'-0" | ----- | 7'-0" |
| 4 | D1 | 3'-6"X7'-0" | ----- | 7'-0" |
| 5 | D2 | 3'-6"X8'-6" | ----- | 8'-6" |
| 6 | D3 | 2'-6"X7'-0" | ----- | 7'-0" |
| 7 | D4 | 2'-3"X7'-0" | ----- | 7'-0" |
| 8 | W | 8'-6"X7'-0" | 1'-6" | 8'-6" |
| 9 | W1 | 8'-6"X5'-0" | 3'-6" | 8'-6" |
| 10 | W2 | 7'-3"X6'-0" | 2'-6" | 8'-6" |
| 11 | W3 | 7'-0"X6'-0" | 2'-6" | 8'-6" |
| 12 | W4 | 6'-0"X5'-0" | 3'-6" | 8'-6" |
| 13 | W5 | 3'-0"X3'-6" | 5'-0" | 8'-6" |
| 14 | W6 | 4'-6"X3'-6" | 5'-0" | 8'-6" |
| 15 | W7 | 5'-0"X6'-0" | 2'-6" | 8'-6" |
| 16 | W8 | 7'-0"X5'-0" | 3'-6" | 8'-6" |
| 17 | W9 | 6'-0"X6'-0" | 2'-6" | 8'-6" |
| 18 | W10 | 3'-0"X7'-0" | 1'-6" | 8'-6" |
| 19 | W11 | 4'-3"X6'-0" | 2'-6" | 8'-6" |
| 20 | W12 | 3'-9"X6'-0" | 2'-6" | 8'-6" |
| 21 | W13 | 2'-10 1/2"X3'-6" | 5'-0" | 8'-6" |
| 22 | V | 6'-0"X2'-0" | 10'-0" | 12'-0" |

REVISION:
REVISION DATED 20-10-2014, A ROOM WITH ATTACHED TOILET AND A STORE HAVE BEEN ADDED ON THE FIRST FLOOR.

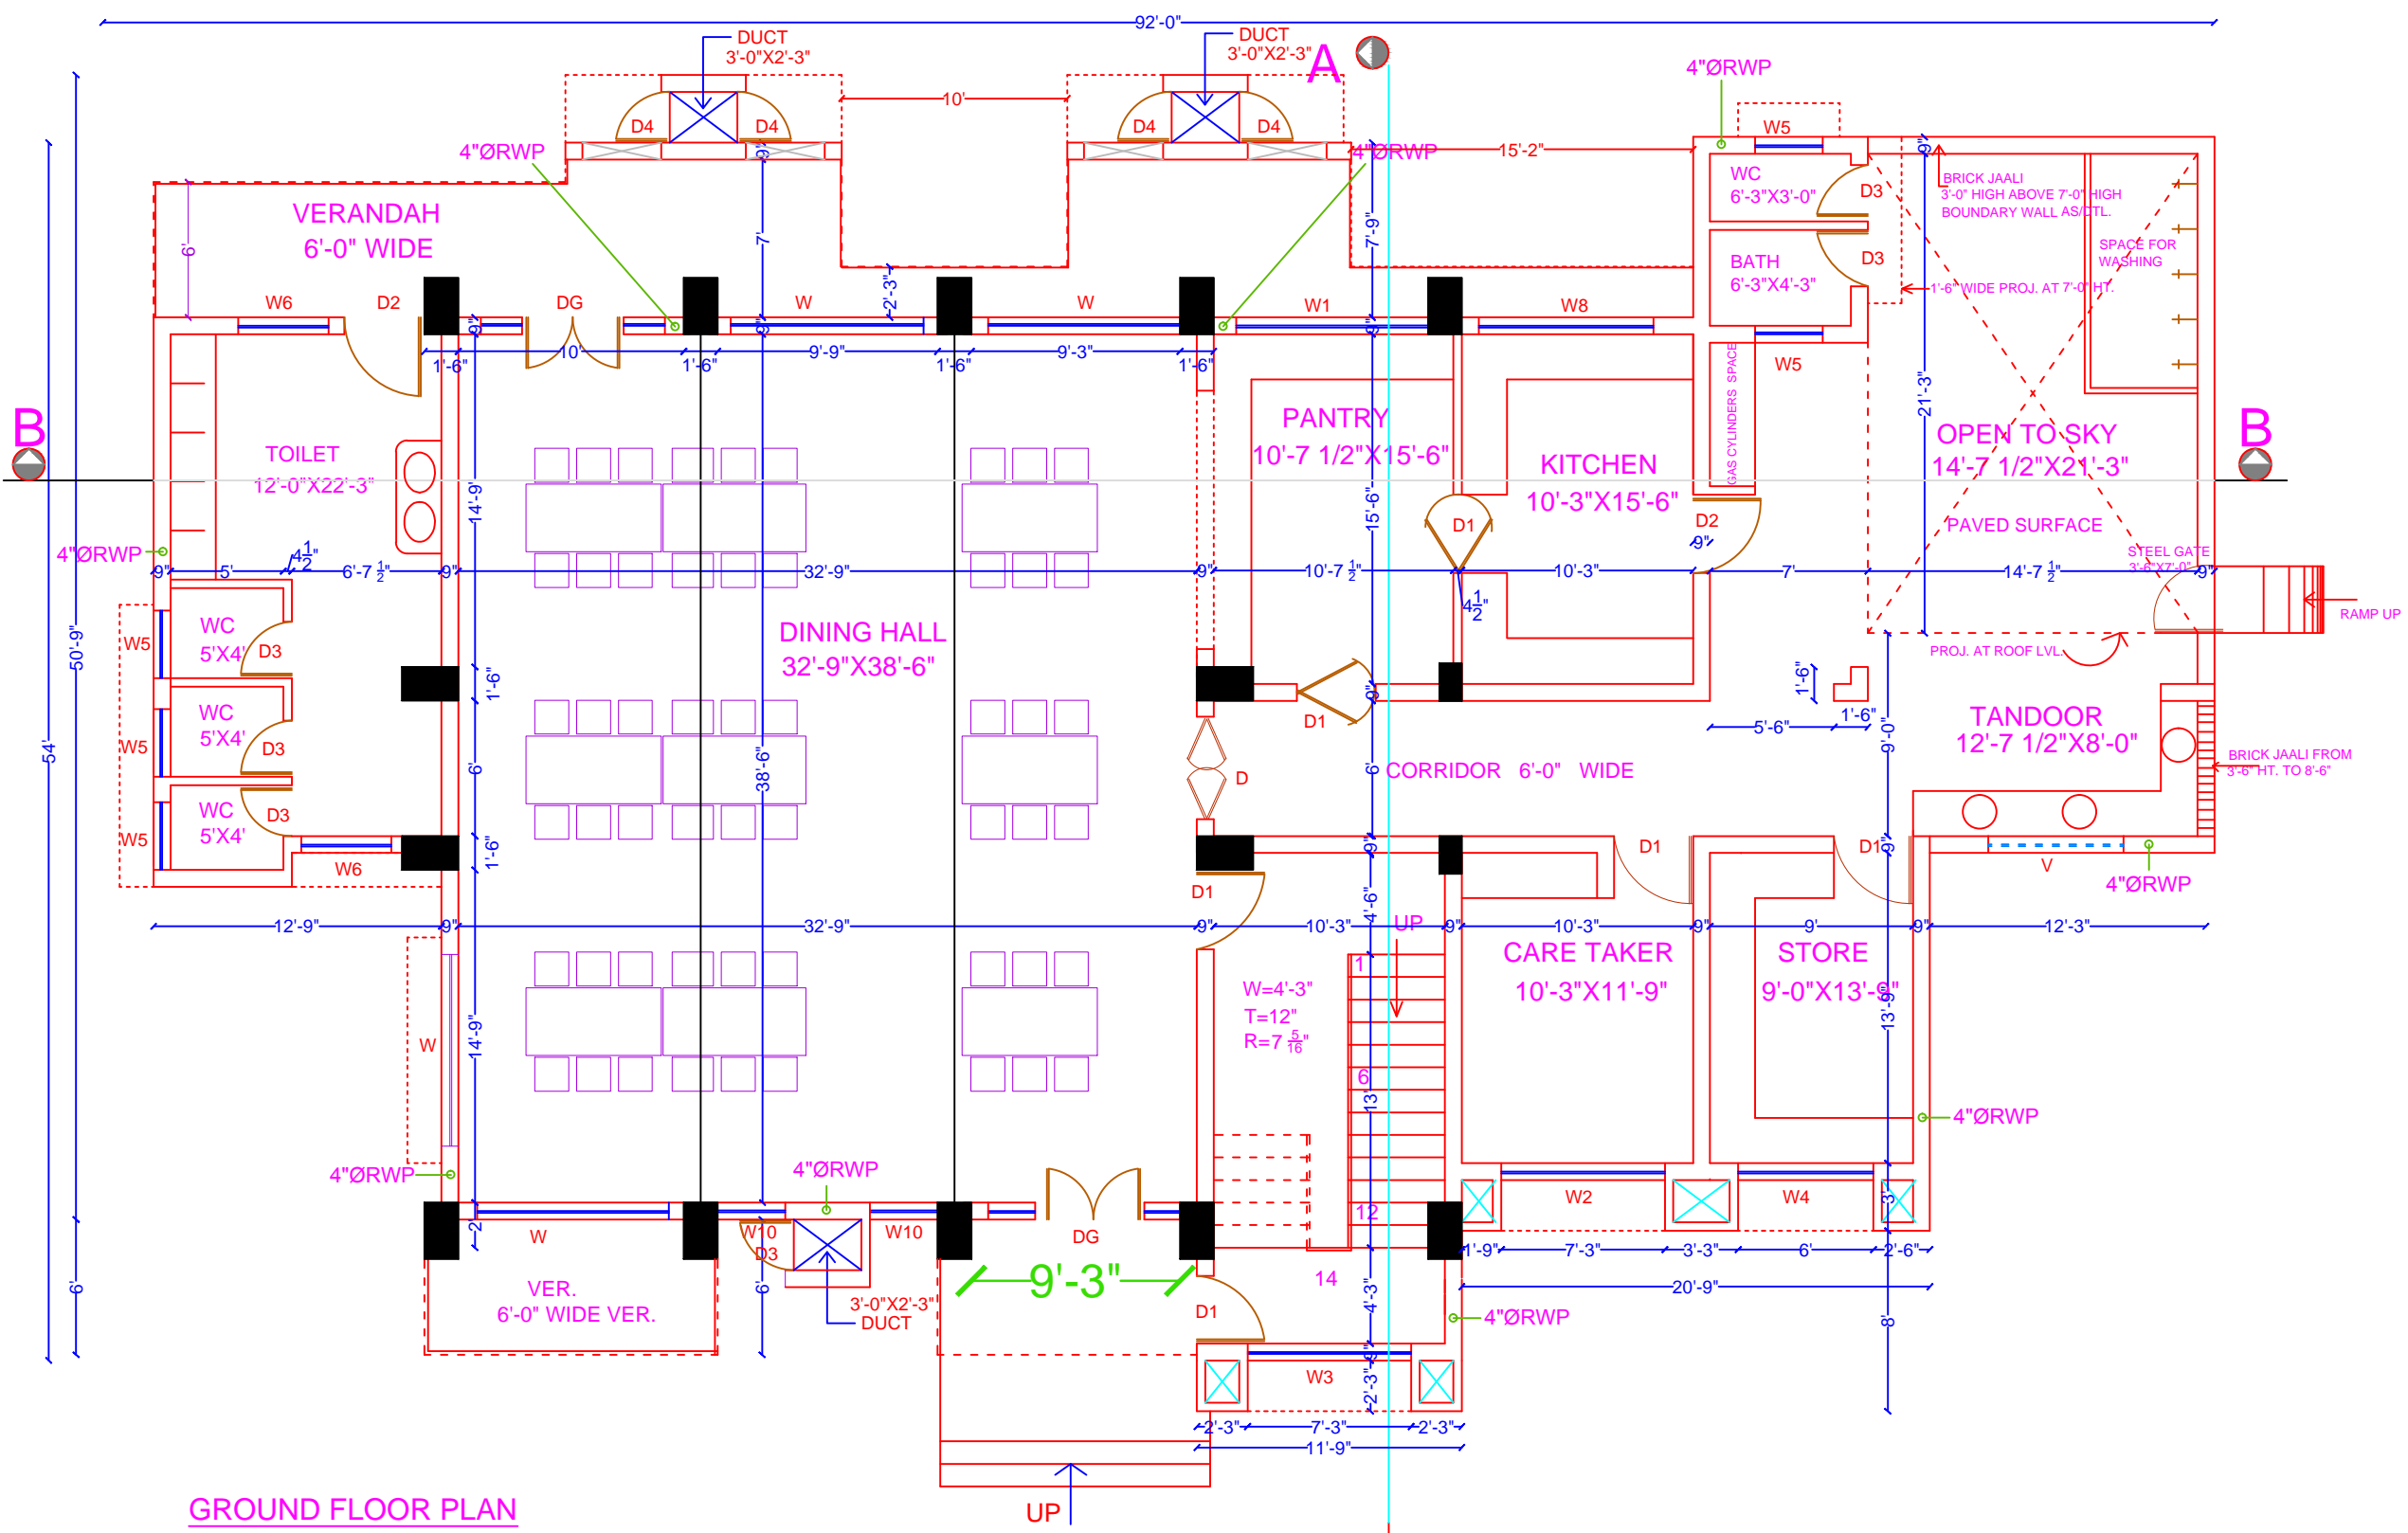

GROUND FLOOR PLAN
COVERED AREA GROUND FLOOR:-3716SQ.FT
TOTAL COVERED AREA OF ALL FLOORS:-
(3716+3686+3119+300) =10821 SQ. FT.


| | |
|----------------|---------|
| MD | |
| C.E. | C.A. |
| DRG. NO. 01 | SCALE:- |
| JOB NO. | DATE |

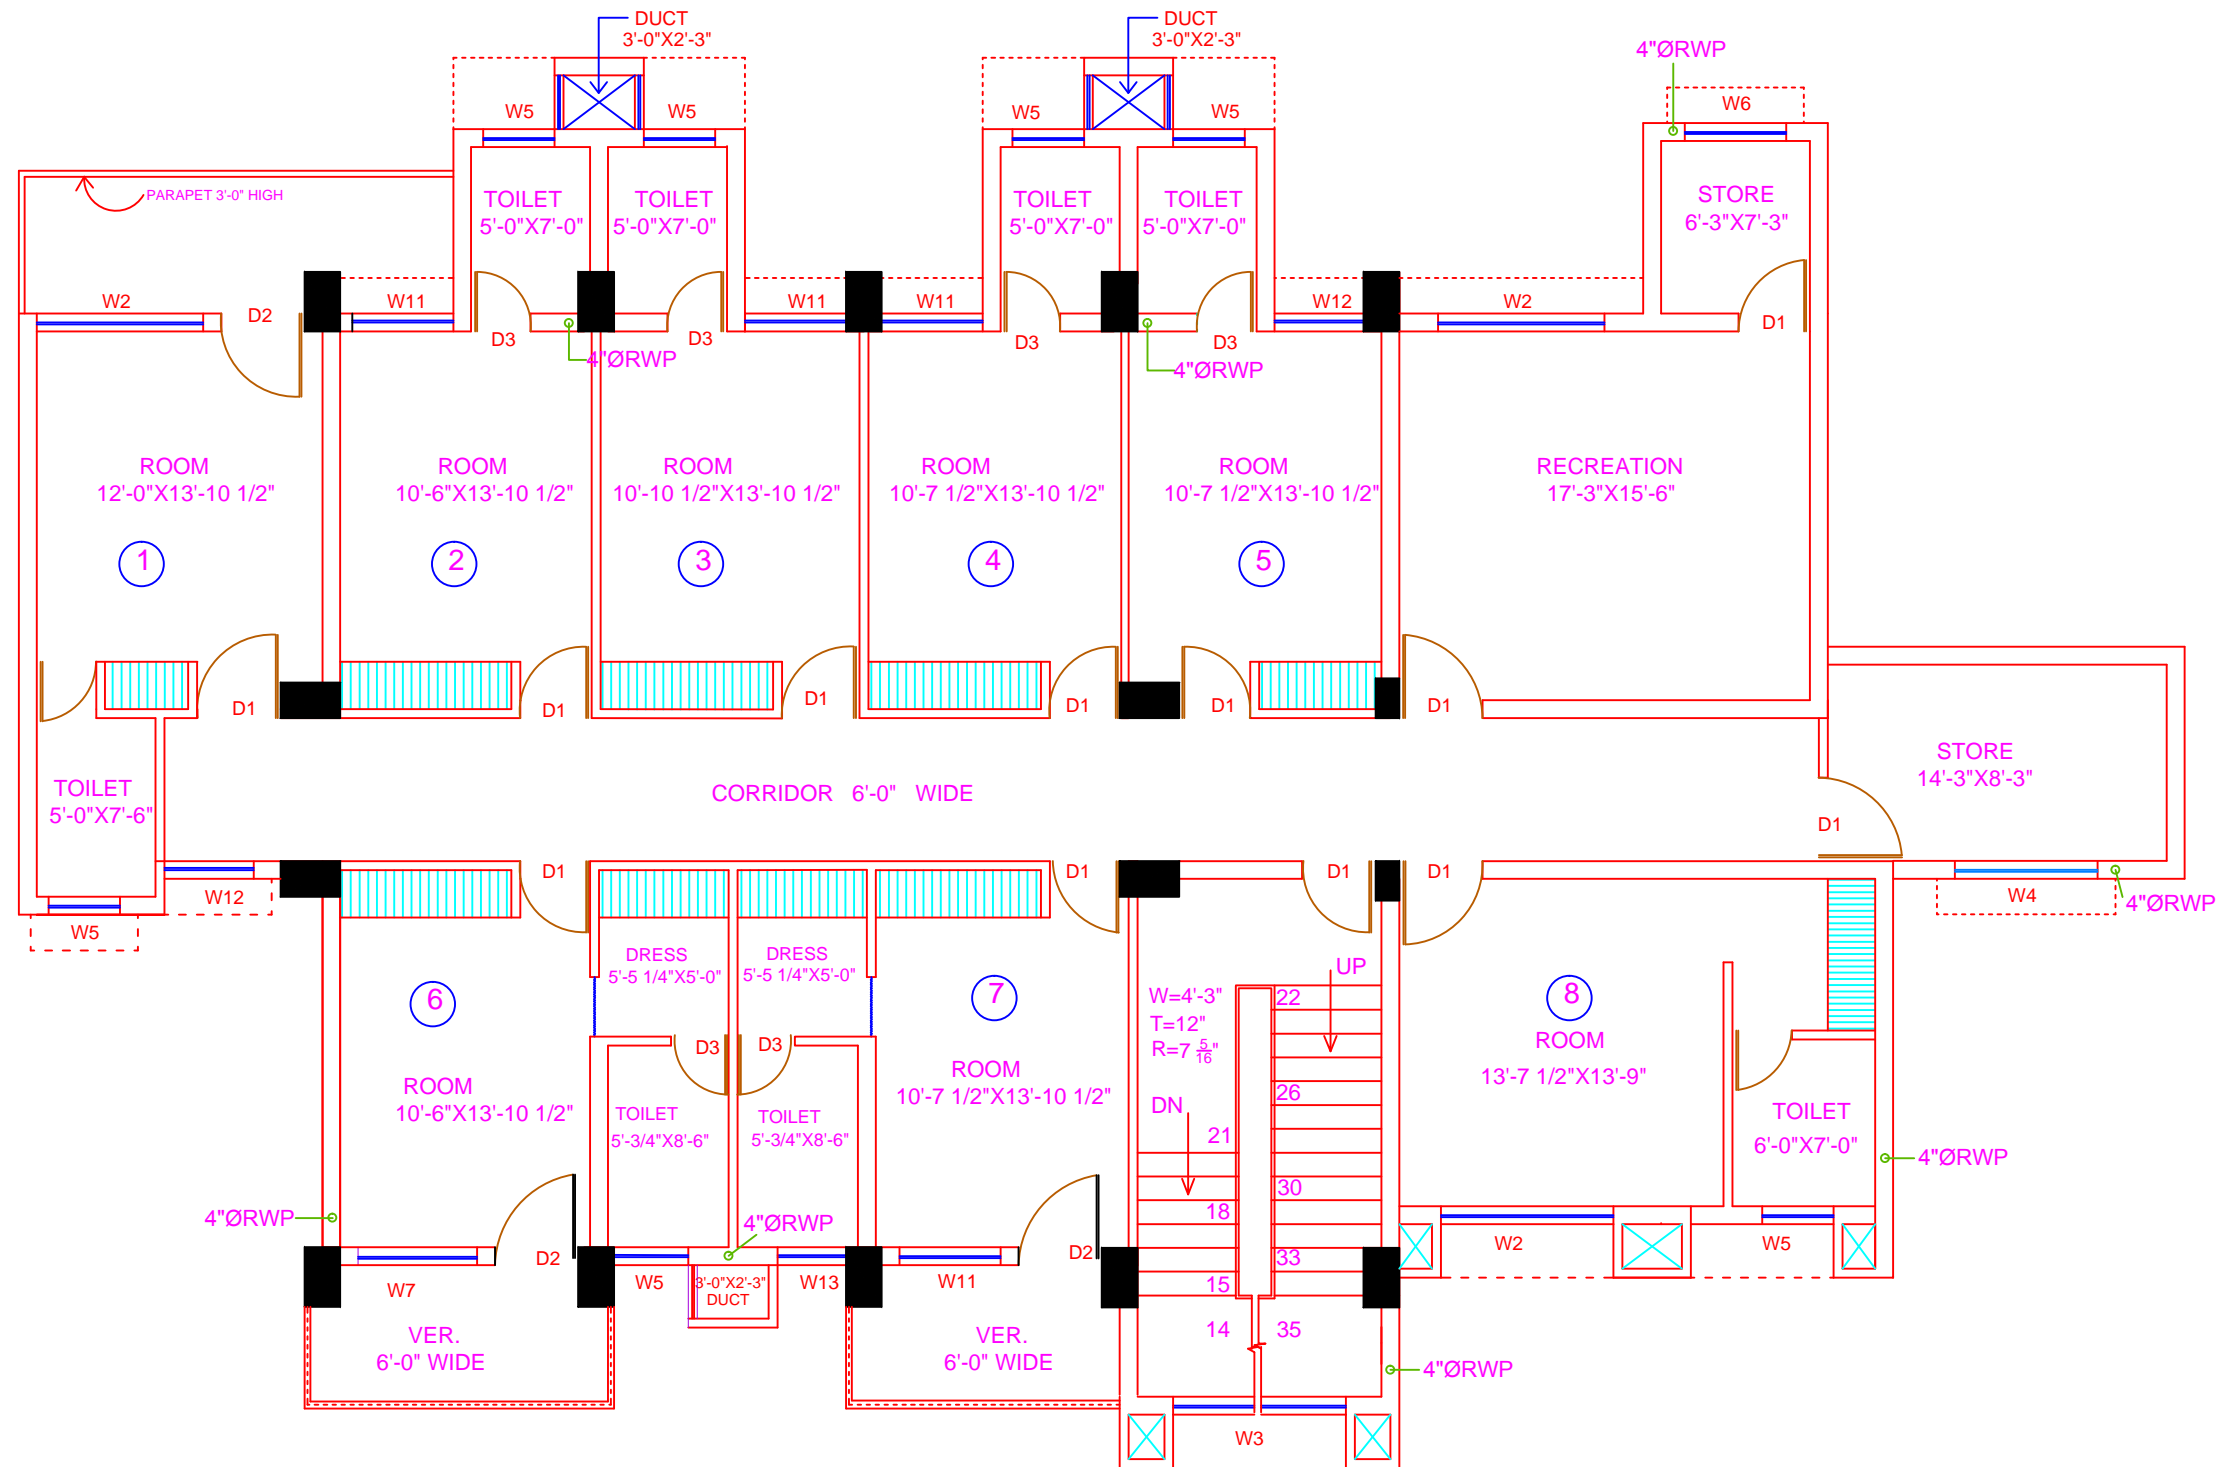

FIRST FLOOR PLAN
COVERED AREA:-3686 SQ.FT

| | |
|------------------|---------|
| MD | |
| C.E. | C.A. |
| DRG. NO. 02 | SCALE:- |
| JOB NO. | DATE |
| FIRST FLOOR PLAN | |

HARYANA POLICE
HOUSING CORPORATION
PANCHKULA
DESIGN FOR OR'S MESS
FOR HUDCO SCHEME AT
KARNAL

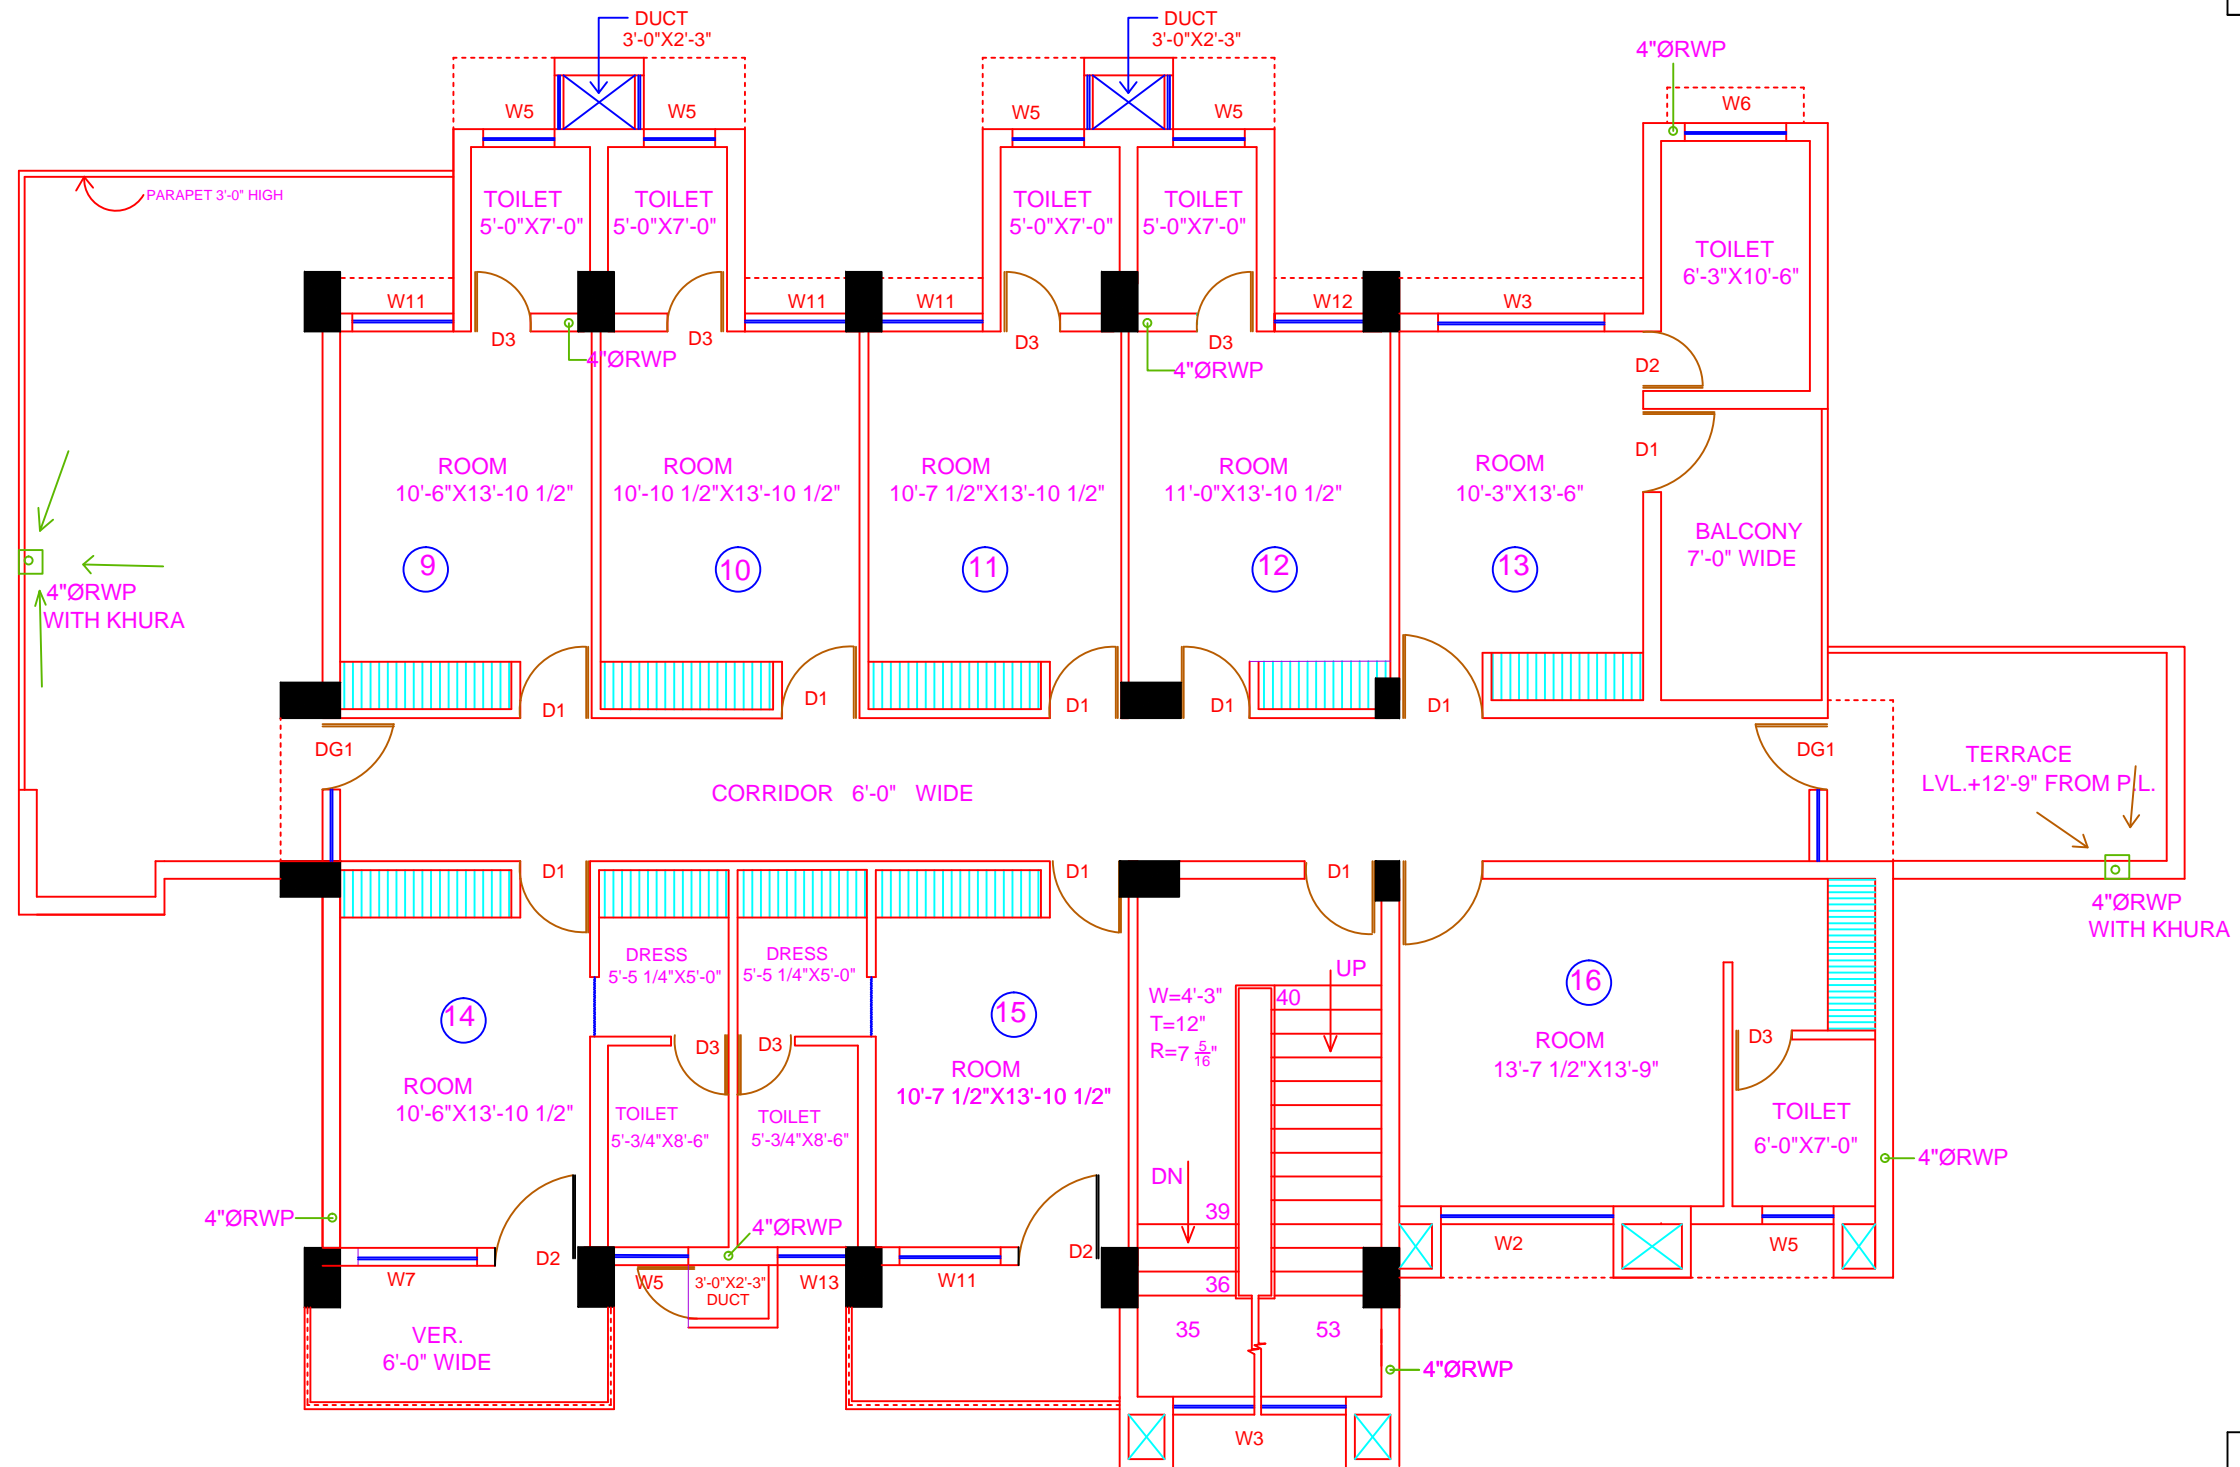

SECOND FLOOR PLAN
COVERED AREA:-3119 SQ.FT

| | |
|-------------------|---------|
| MD | |
| C.E. | C.A. |
| DRG. NO. 03 | SCALE:- |
| JOB NO. | DATE |
| SECOND FLOOR PLAN | |