

GROUND FLOOR PLAN

COVERED AREA = 4434 SQFT

TOTAL COVERED AREA


4434+4375+4375+289 = 13473 SFT.

LEVEL ±0

SCHEDULE OF JOINERY				SCHEDULE OF JOINERY			
NAME	SIZE	CILL	TOP	NAME	SIZE	CILL	TOP
DG	10'-6"X8'-6"	-----	8'-6"	W3	6'-0"X6'-0"	2'-6"	8'-6"
D	4'-6"X8'-6"	-----	8'-6"	W4	4'-0"X6'-0"	2'-6"	8'-6"
D1	3'-6"X8'-6"	-----	8'-6"	W5	3'-0"X6'-0"	2'-6"	8'-6"
D2	3'-0"X8'-6"	-----	8'-6"	W6	3'-0"X5'-0"	3'-6"	8'-6"
D3	2'-6"X7'-0"	-----	7'-0"	W7	3'-0"X3'-6"	5'-0"	8'-6"
D4	3'-6"X8'-6"	-----	8'-6"	W8	2'-3"X3'-6"	5'-0"	8'-6"
W	10'-6"X6'-0"	2'-6"	8'-6"				
W1	8'-6"X6'-0"	2'-6"	8'-6"				
W2	8'-6"X5'-0"	3'-6"	8'-6"				

THIS DRAWING HAS BEEN APPR.
BY WORTHY CMD, ON NOTING
DATED 26-08-2016


CE	CA
ARCHITECT	SA
DRG. NO.	SCALE:-
01	
JOB NO.	DATE
1077	
GROUND FLOOR PLAN	

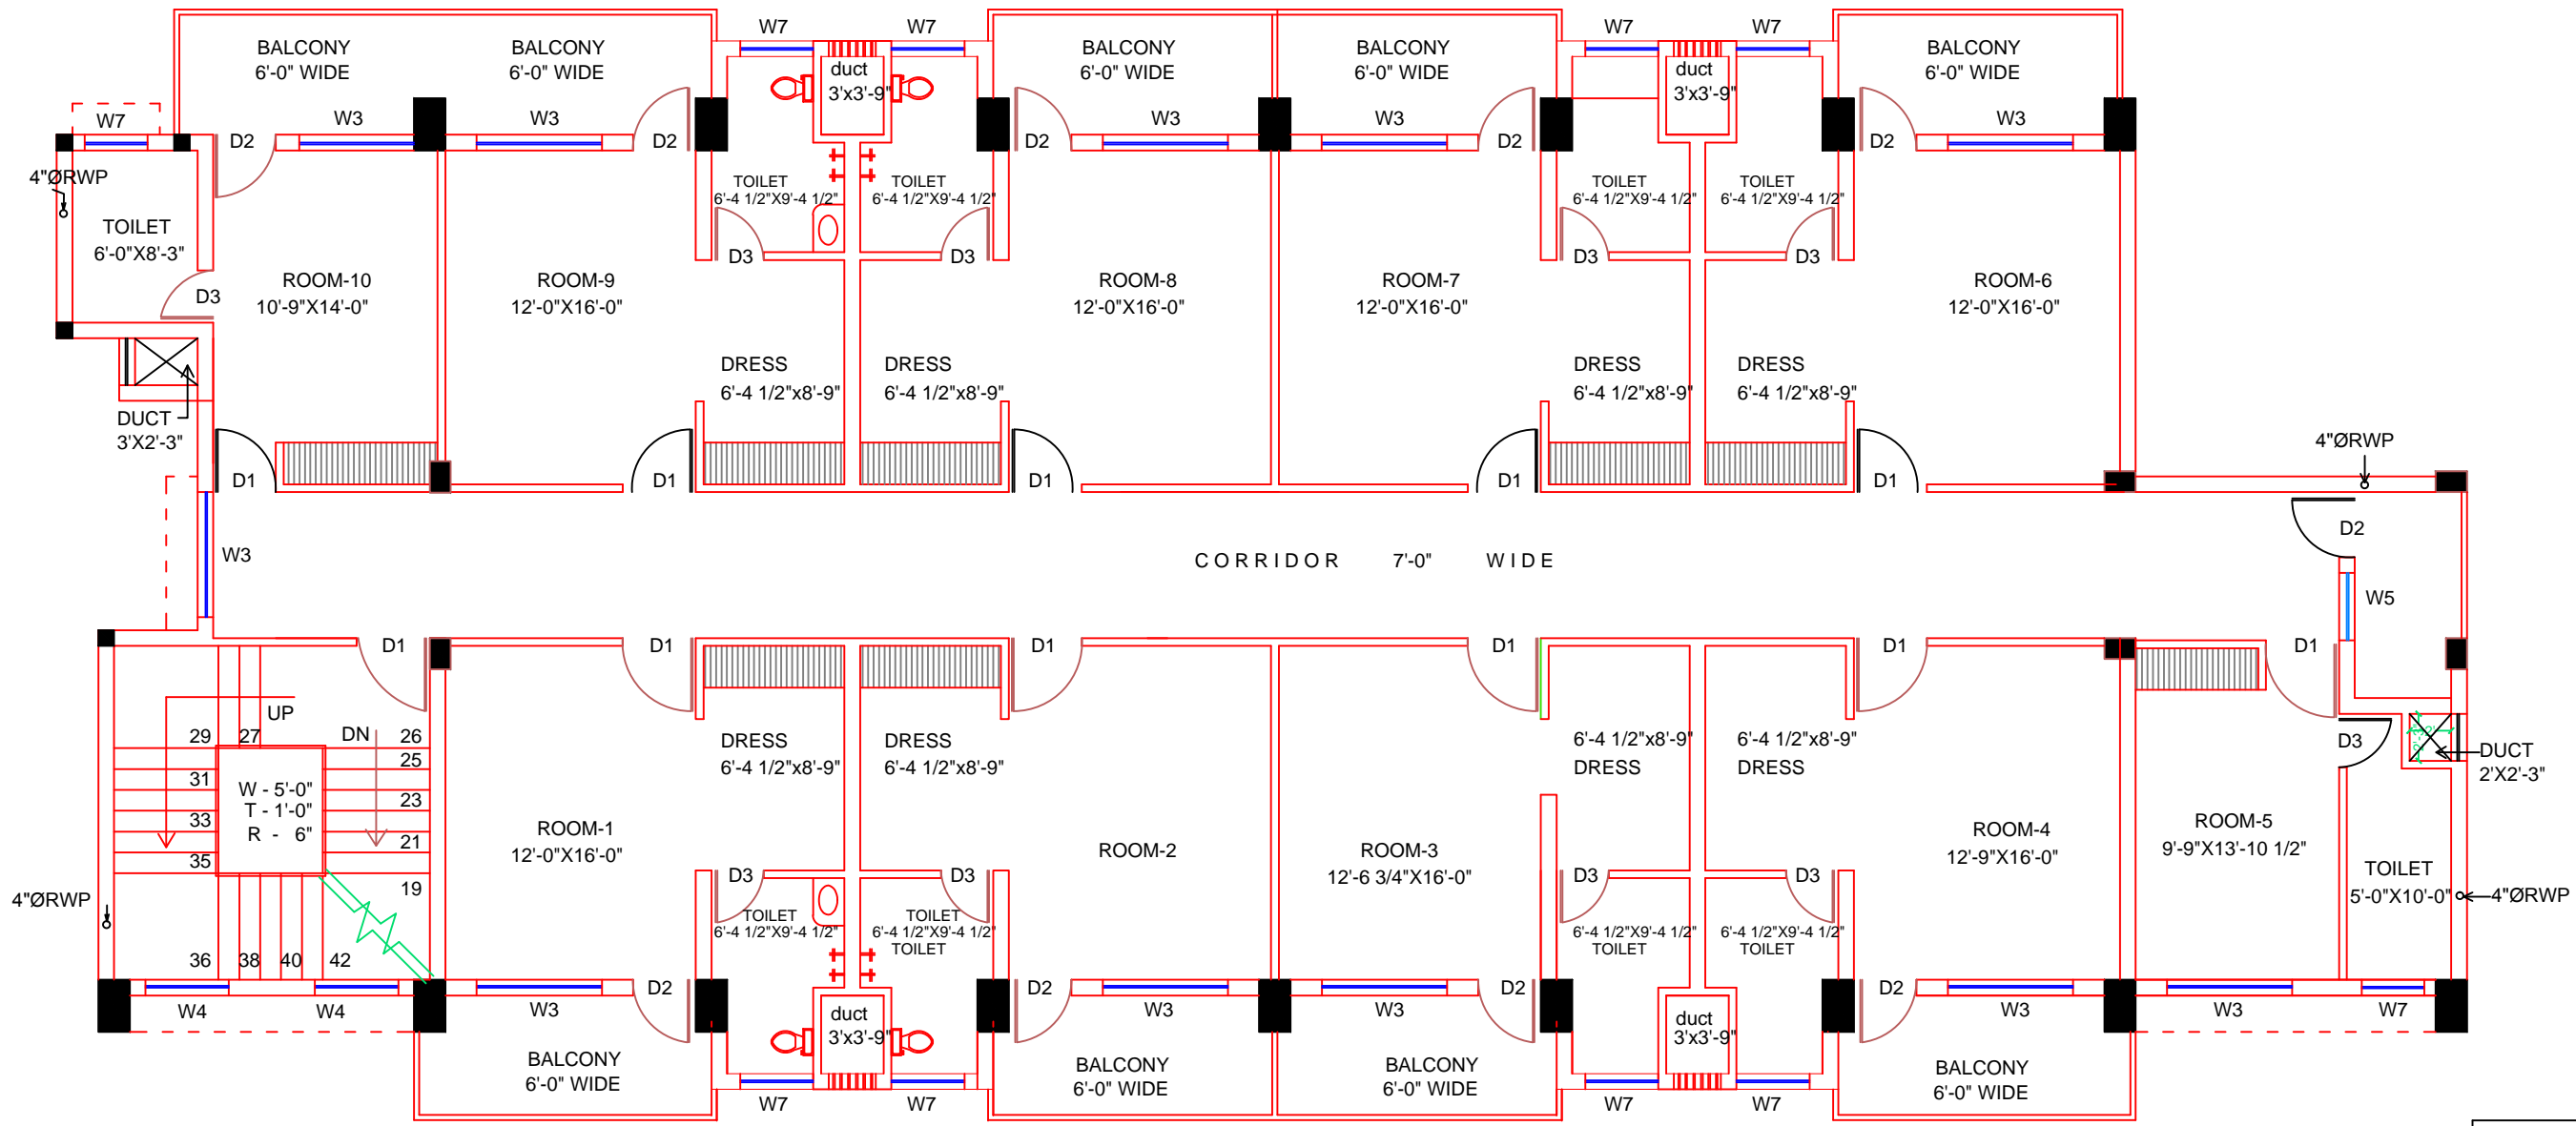

FIRST FLOOR PLAN
COVERED AREA = 4375 SQFT

MD	
CE	CA
ARCHITECT	SA
DRG. NO. 02	SCALE:-
JOB NO. 1077	DATE
FIRST FLOOR PLAN	

HARYANA POLICE
HOUSING CORPORATION
PANCHKULA
STANDARD DESIGN FOR
NGO'S MESS

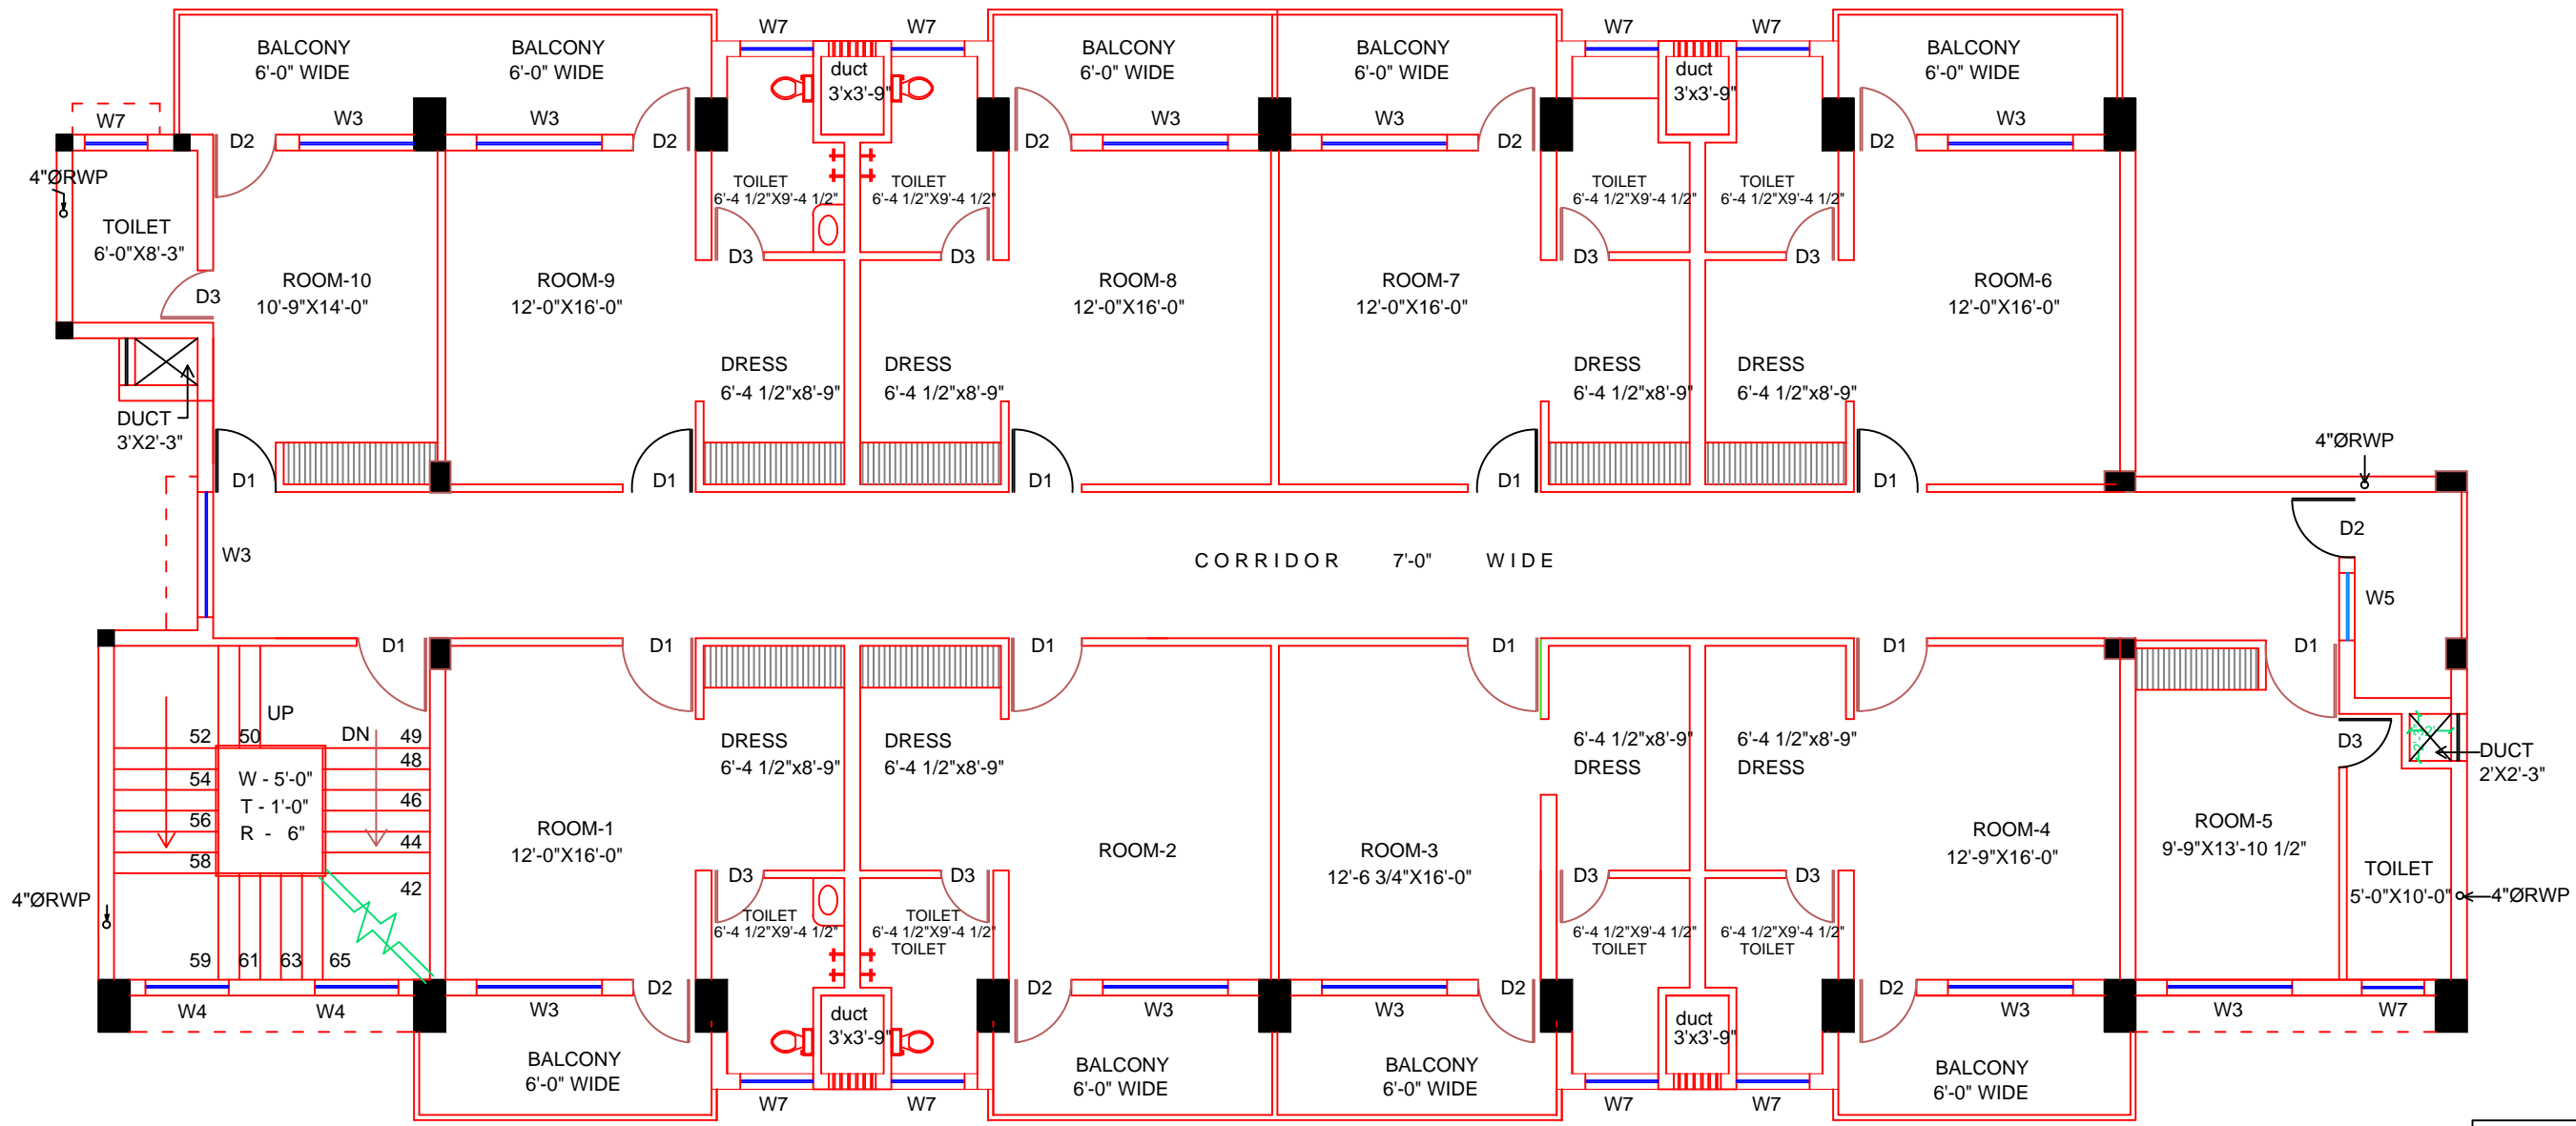

SECOND FLOOR PLAN
COVERED AREA = 4375 SQFT

MD		
CE	CA	
ARCHITECT	SA	
DRG. NO. 02		SCALE:-
JOB NO. 1077		DATE
FIRST FLOOR PLAN		