

HARYANA POLICE HOUSING CORPORATION, PANCHKULA

PROJECT :
STANDARD DESIGN FOR TYPE VIII HOUSE

NOTES:
AREA STATEMENT
Unit Area
Ground Floor = 2287 SQ.FT
First Floor = 1111 SQ.FT
Total = 3398 SQ.FT
Porch = 250 SQ.FT
Servant room + garage = 452 SQ.FT
TOTAL = 4100 SQ.FT

SCHEDULE OF JOINERY

S. NO	NAME	SIZE	CILL	TOP
1	D1	3'-6" x 8'-6"	-	8'-6"
2	D2	3'-3" x 7'-0"	-	7'-0"
3	D3	2'-6" x 7'-0"	-	7'-0"
4	W1	6'-0" x 6'-0"	2'-6"	8'-6"
5	W2	6'-0" x 5'-0"	3'-6"	8'-6"
6	W3	3'-6" x 3'-6"	5'-0"	8'-6"
7	W4	2'-0" x 3'-6"	5'-0"	8'-6"
8	W5	5'-0" x 6'-0"	2'-6"	8'-6"
9	W6	3'-6" x 5'-0"	3'-6"	8'-6"
10	W7	2'-0" x 6'-0"	2'-6"	8'-6"

- NOTES:**
- These drawings are the property of HPHC and must not be altered, copied or used in whole or in part thereof without the permission of the authority in writing.
 - Engineer and Contractor must verify all dimensions before execution of work.
 - Specifications to be followed as approved by the competent authority.
 - Provision of fire fighting shall be as per NBC and satisfaction of local fire authorities.
 - Solar water heating system and Rain water harvesting system as per Haryana Govt. notification.
 - Written dimensions are to be followed only.
 - In case of any doubt please, refer to Architecture branch for clarification.

APPROVAL:
This Drawing has been approved by Worthy CMD on 28-11-2016

REVISION:
WITH OF VERANDAH HAS BEEN INCREASED ON THE REAR SIDE FROM 4'-0" TO 6'-0"

M.D.:

CHIEF ENGINEER: **CHIEF ARCHITECT:**


ARCHITECT ASSTT: **ARCHITECT:**

SCALE: **DATE:**
N.T.S JULY, 2019


DEALT BY: **CHECKED BY:**

DWG NO.: **JOB NO.:**
01

TITLE:
GROUND FLOOR PLAN

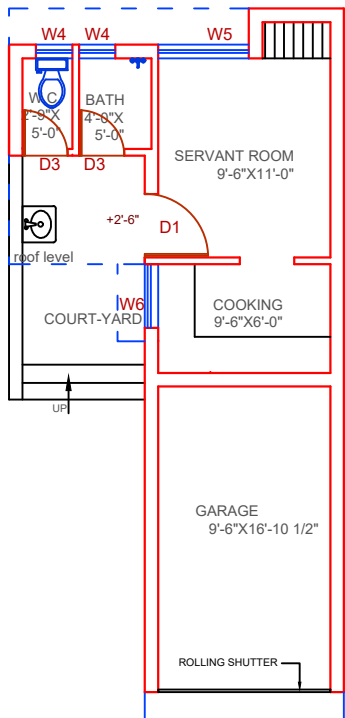

SERVANT ROOM + GARAGE
Total Area = 450 sq.ft

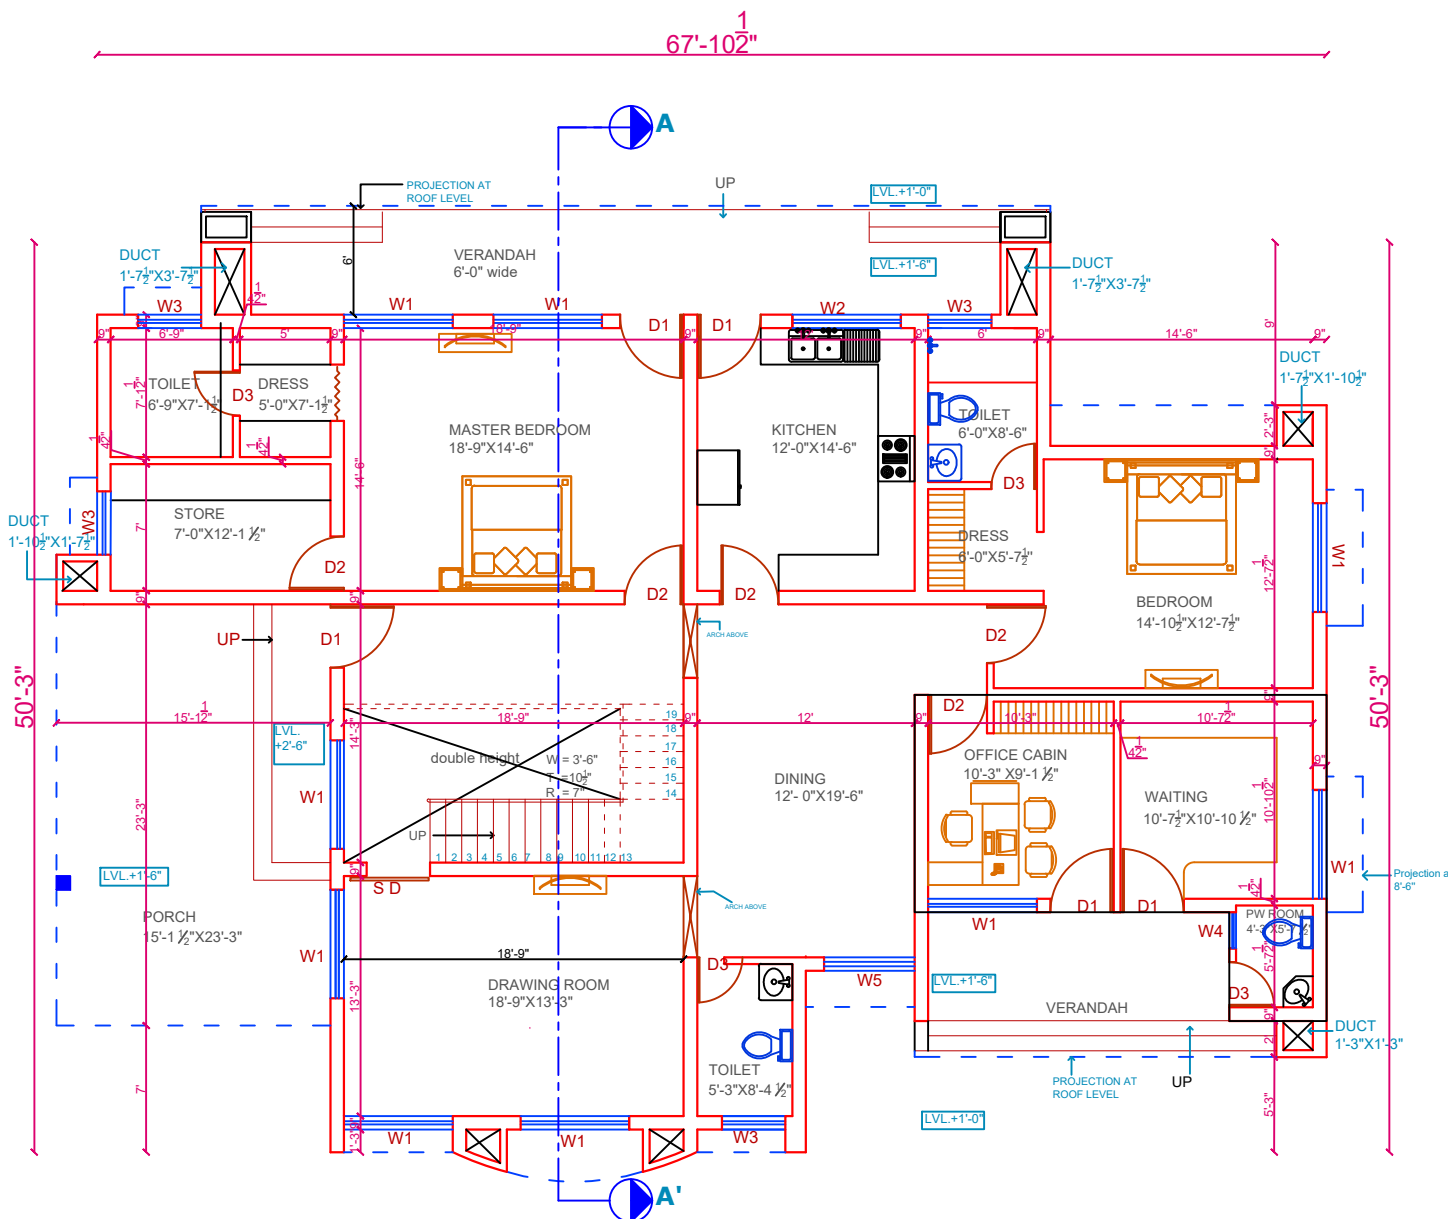


GROUND FLOOR PLAN
Total Area- 2287sq.ft

**HARYANA POLICE
HOUSING
CORPORATION,
PANCHKULA**

PROJECT :
STANDARD DESIGN FOR
TYPE VIII HOUSE

NOTES:

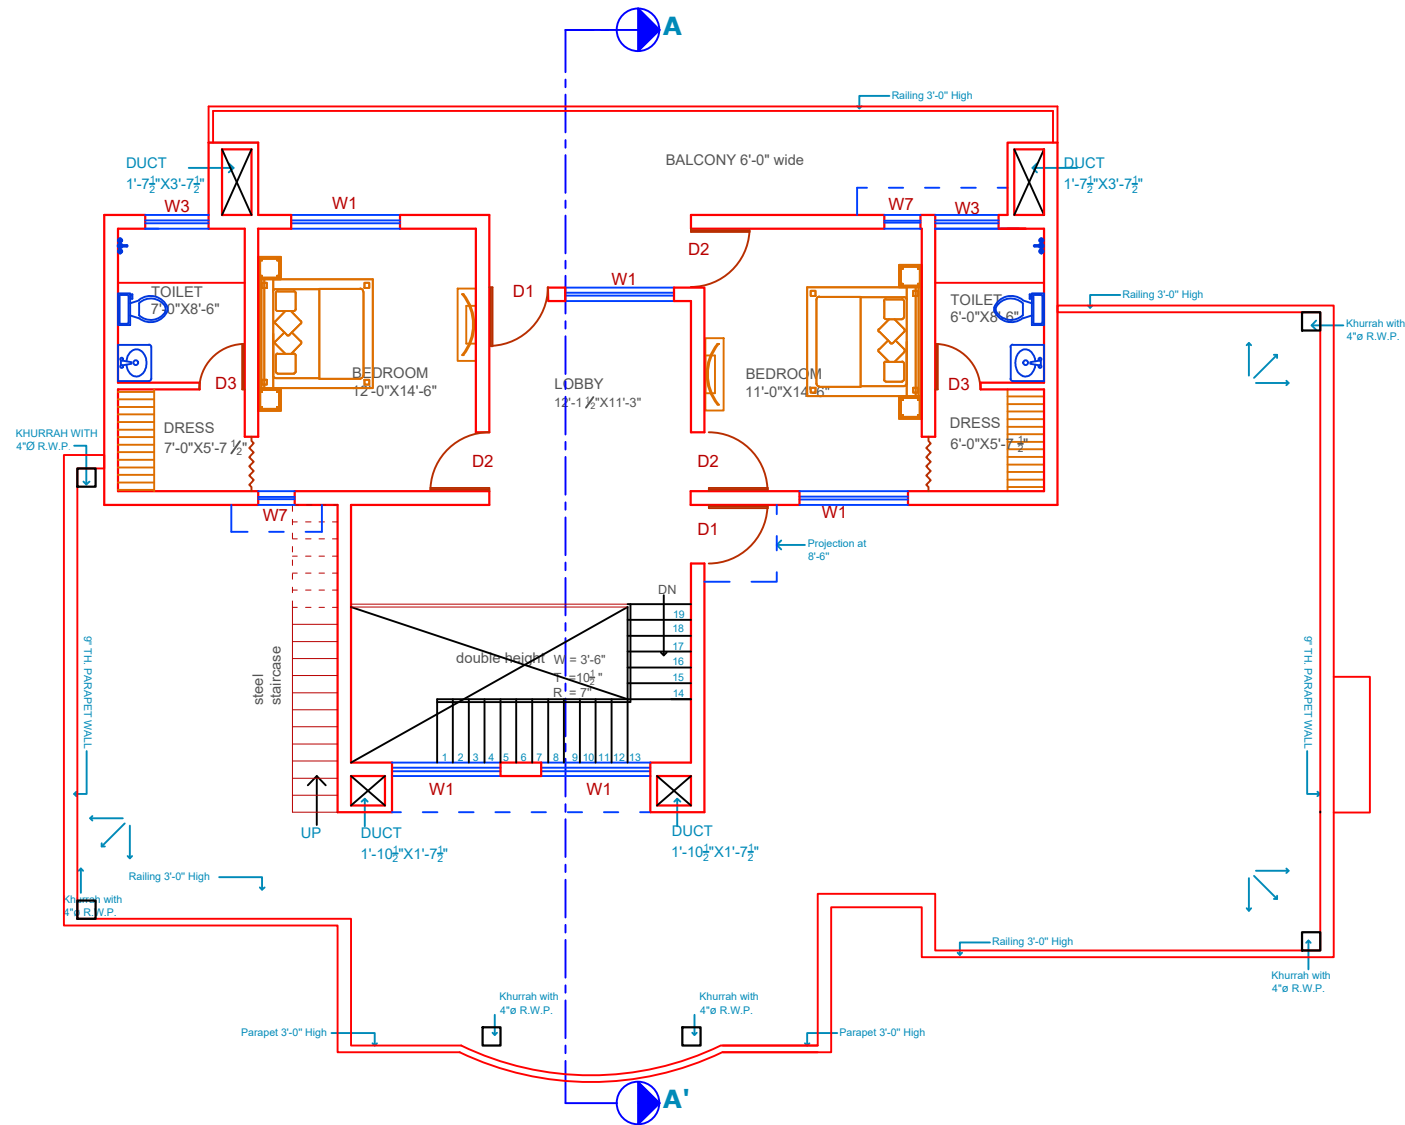

FIRST FLOOR PLAN
Total Area- 1111sq.ft

M.D.:

CHIEF ENGINEER: **CHIEF ARCHITECT:**

ARCHITECT ASSTT: **ARCHITECT:**

SCALE: **DATE:**

N.T.S JULY, 2019

DEALT BY: **CHECKED BY:**

DWG NO.: **JOB NO.:**
02

TITLE:
FIRST FLOOR PLAN